


**GROUND FLOOR PLAN**  
Scale 1:100

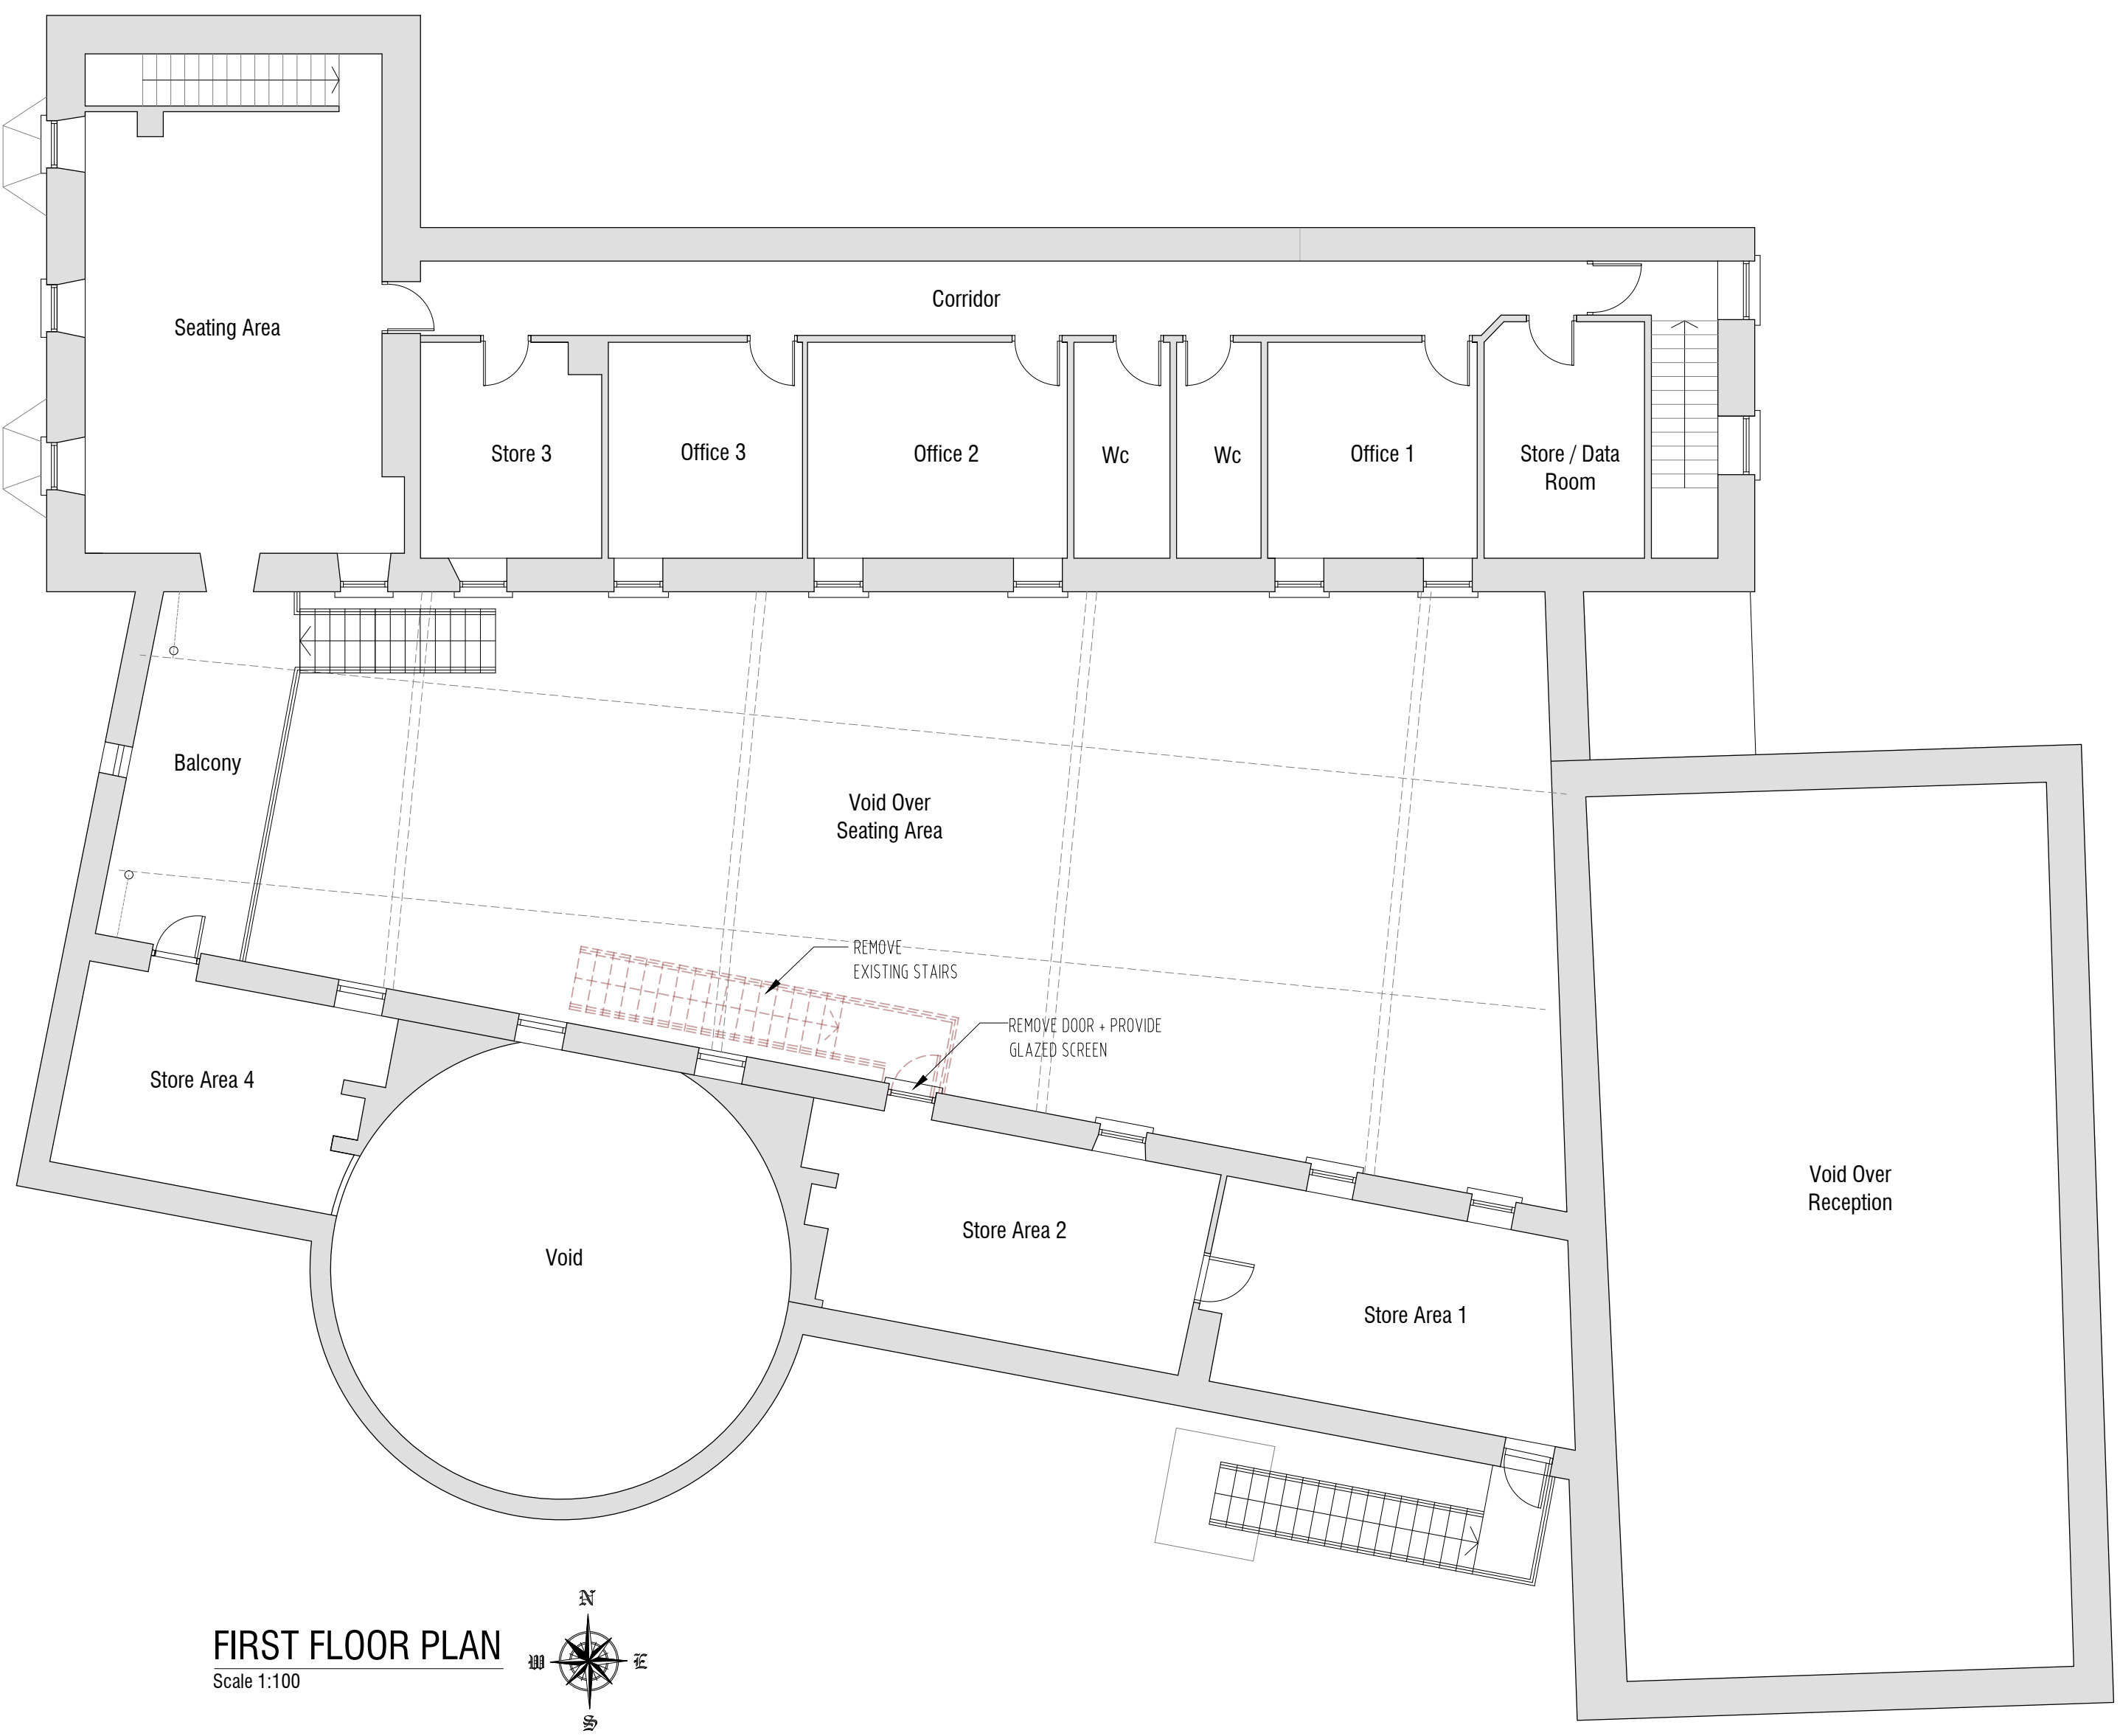

**FIRST FLOOR PLAN**  
Scale 1:100

- Access Control**
- Access Control Point 1  
Entry to Grounds for all. Exit from Grounds for Members Only.
  - Access Control Point 2  
Only Exit from Grounds into building via Shop for Non-Members.
  - Access Control Point 3  
Staff access and egress only and emergency access. Possible access to and exit from grounds for members only having regard to the operation of Control Point 1 over time.

● DENOTES AUTOMATIC DOORS  
 ● DENOTES ACCESS CONTROL POINTS